

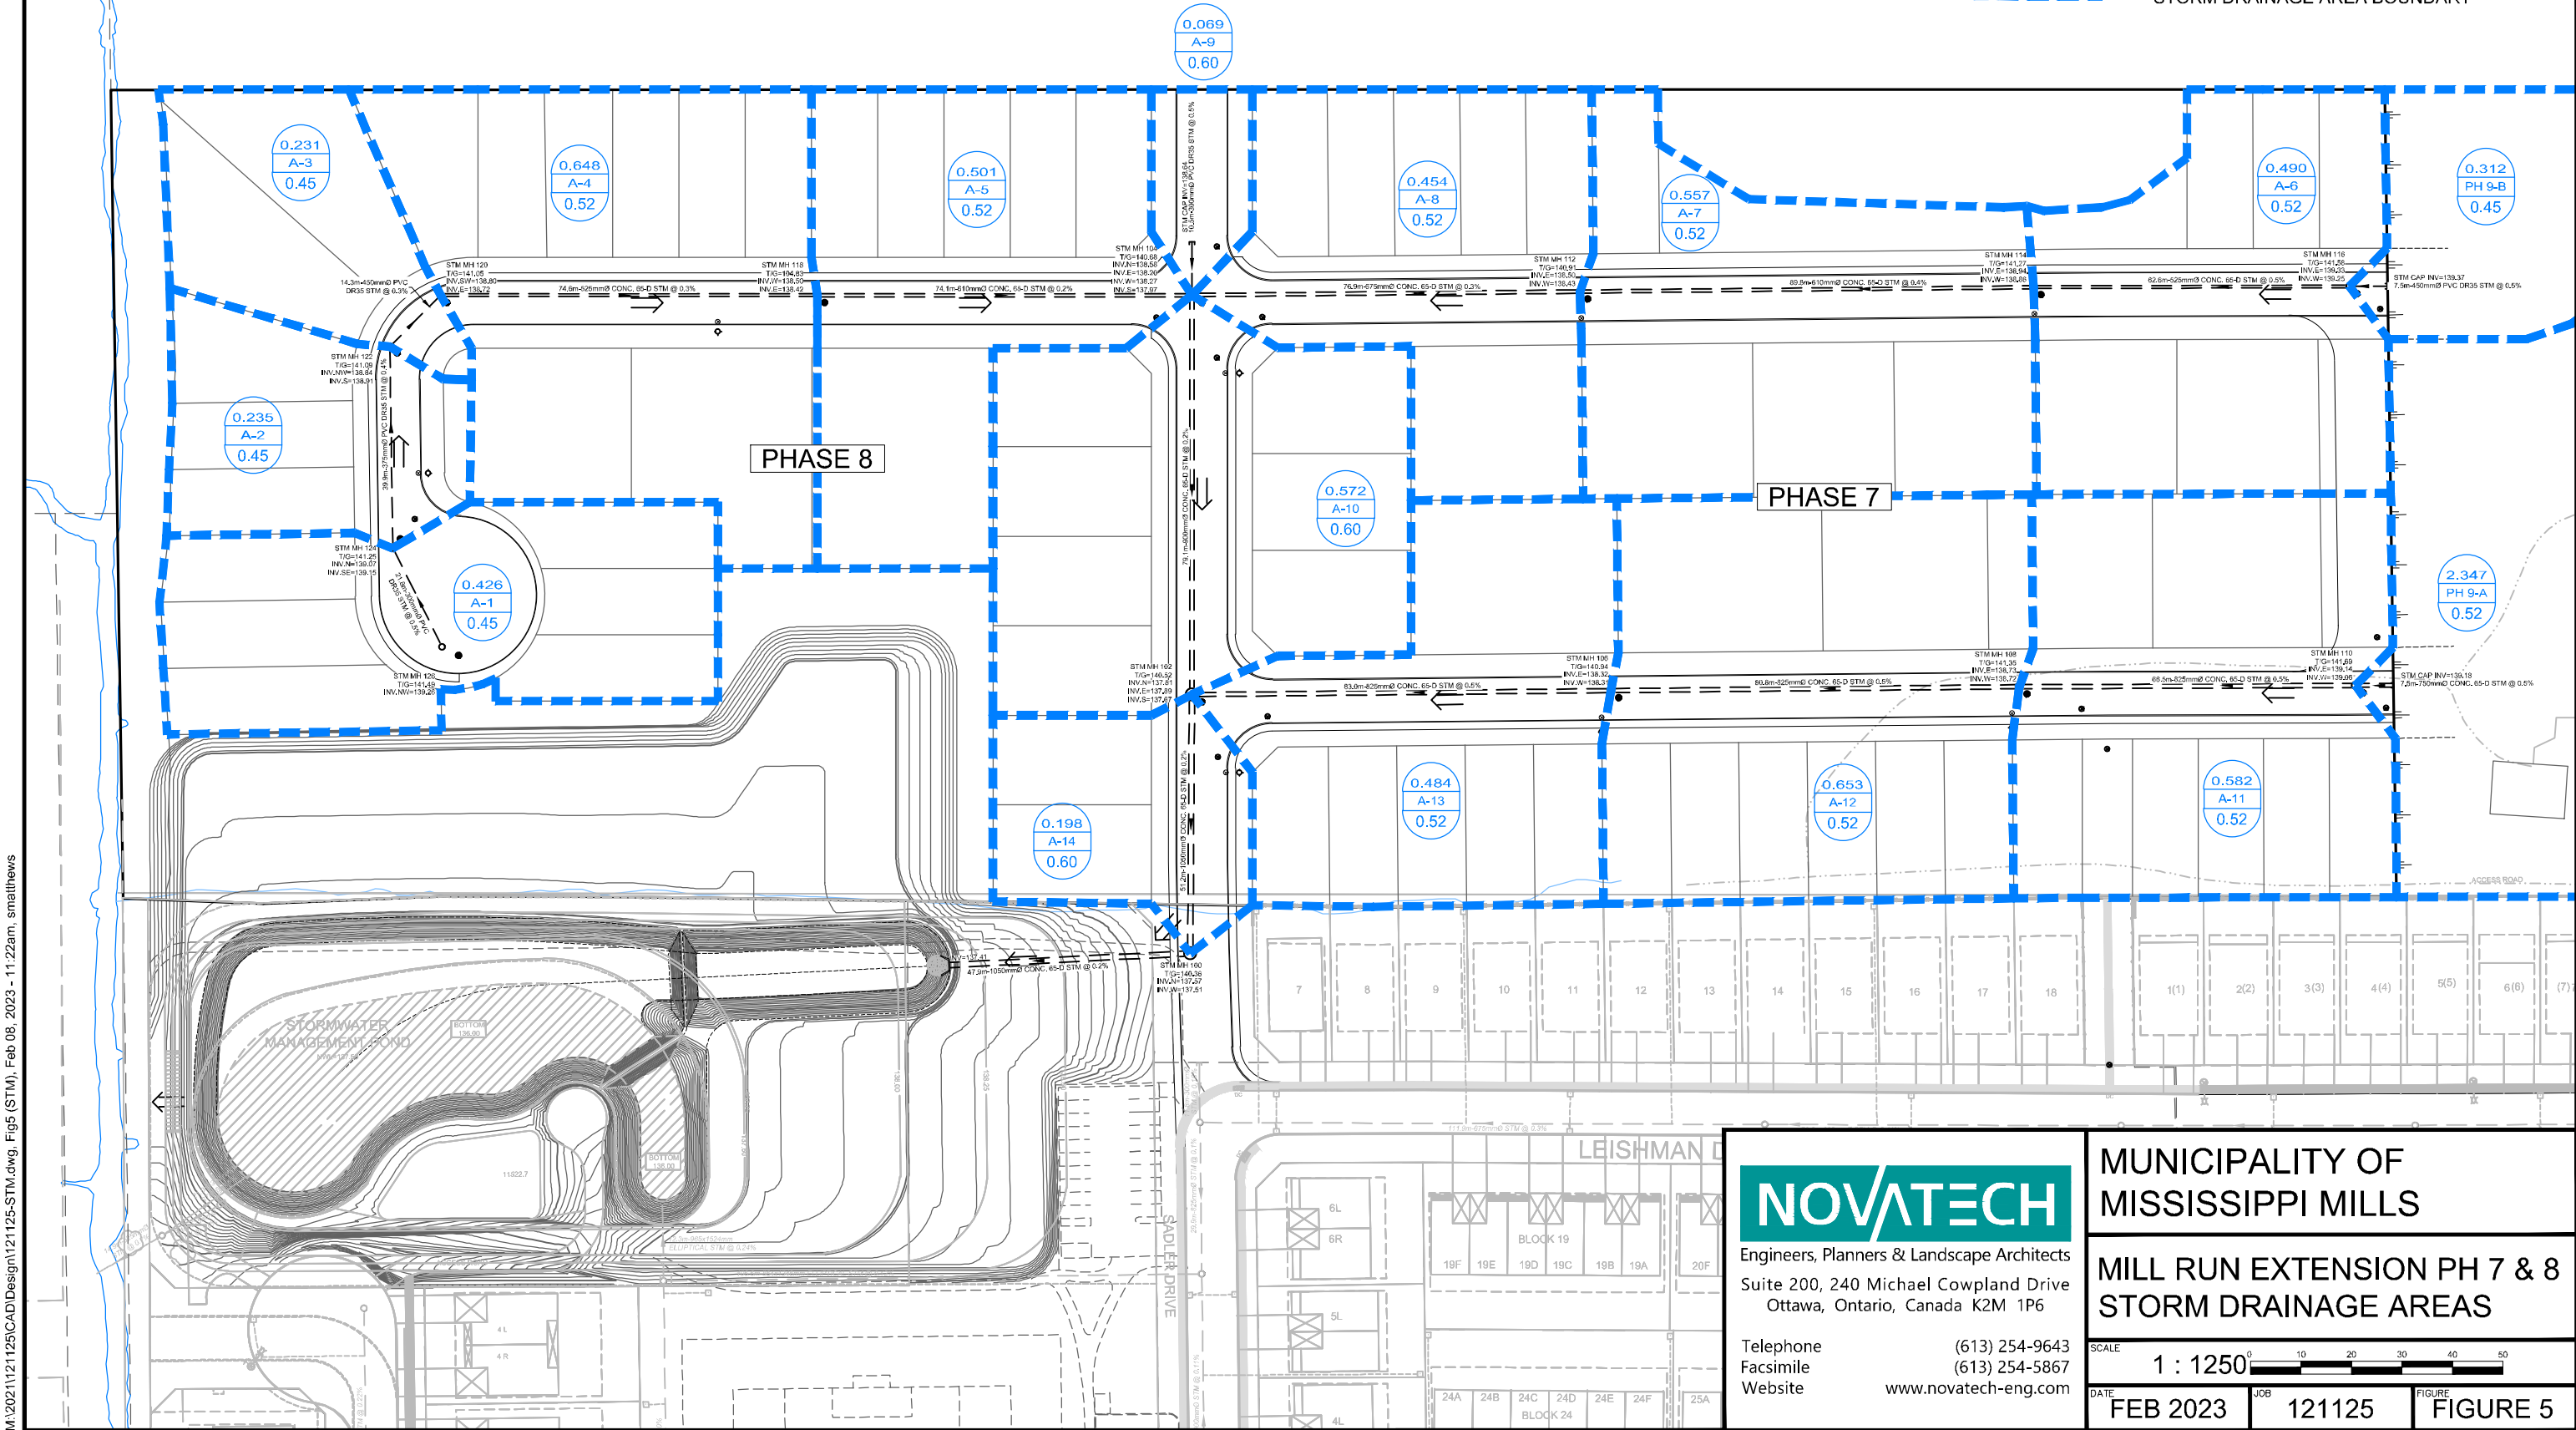


LEGEND

-  TRIBUTARY AREA (ha)
STORM DRAINAGE AREA I.D.
WEIGHTED RUNOFF COEFFICIENT (Cw)
-  STORM DRAINAGE AREA BOUNDARY



M:\2021\1121125\CAD\Design\121125-STM.dwg, Feb 08, 2023 - 11:22am, smatthews

NOVATECH
 Engineers, Planners & Landscape Architects
 Suite 200, 240 Michael Cowpland Drive
 Ottawa, Ontario, Canada K2M 1P6
 Telephone (613) 254-9643
 Facsimile (613) 254-5867
 Website www.novatech-eng.com

MUNICIPALITY OF MISSISSIPPI MILLS
MILL RUN EXTENSION PH 7 & 8 STORM DRAINAGE AREAS
 SCALE 1 : 1250
 DATE FEB 2023 JOB 121125 FIGURE FIGURE 5