


SUBJECT TO THE CONDITIONS, IF ANY, SET FORTH IN OUR LETTER DATED _____

THIS DRAFT PLAN IS APPROVED BY THE COUNTY OF LANARK UNDER SECTION 51 OF THE PLANNING ACT. THIS _____ DAY OF _____, 20____.

KURT GREAVES
CHIEF ADMINISTRATIVE OFFICER
COUNTY OF LANARK

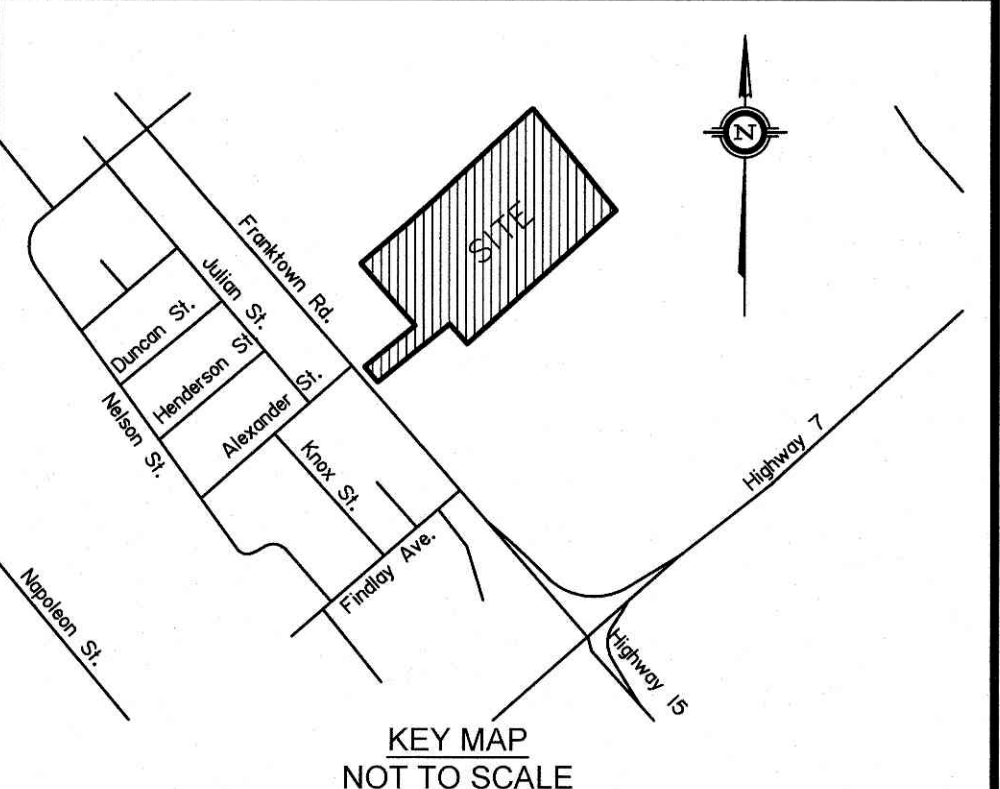

DRAFT PLAN OF SUBDIVISION OF
PART OF LOT 15
CONCESSION 11
Geographic Township of Beckwith
TOWN OF CARLETON PLACE
COUNTY OF LANARK
Prepared by Annis, O'Sullivan, Vollebek Ltd.

Scale 1 : 500

Metric
DISTANCES SHOWN ON THIS PLAN ARE IN METRES AND CAN BE CONVERTED TO FEET BY DIVIDING BY 0.3048

SURVEYOR'S CERTIFICATE

I CERTIFY THAT:
The boundaries of the lands to be subdivided and their relationship to adjoining lands have been accurately and correctly shown.

April 21/22
Date

T. Hartwick
ONTARIO LAND SURVEYOR

OWNER'S CERTIFICATE


This is to certify that we are the owners of the lands to be subdivided and that this plan was prepared in accordance with our instructions.

April 21, 2022
Date

NEEL CHADHA
CARLETON LIFESTYLES LTD.
I have authority to bind the corporation.

ADDITIONAL INFORMATION REQUIRED UNDER SECTION 51-17 OF THE PLANNING ACT

- (a) see plan
- (b) see plan
- (c) see plan
- (d) see plan
- (e) see plan
- (f) see plan
- (g) see plan
- (h) municipal water available
- (i) see soils report
- (j) see plan
- (k) municipal services available or to be available
- (l) none known

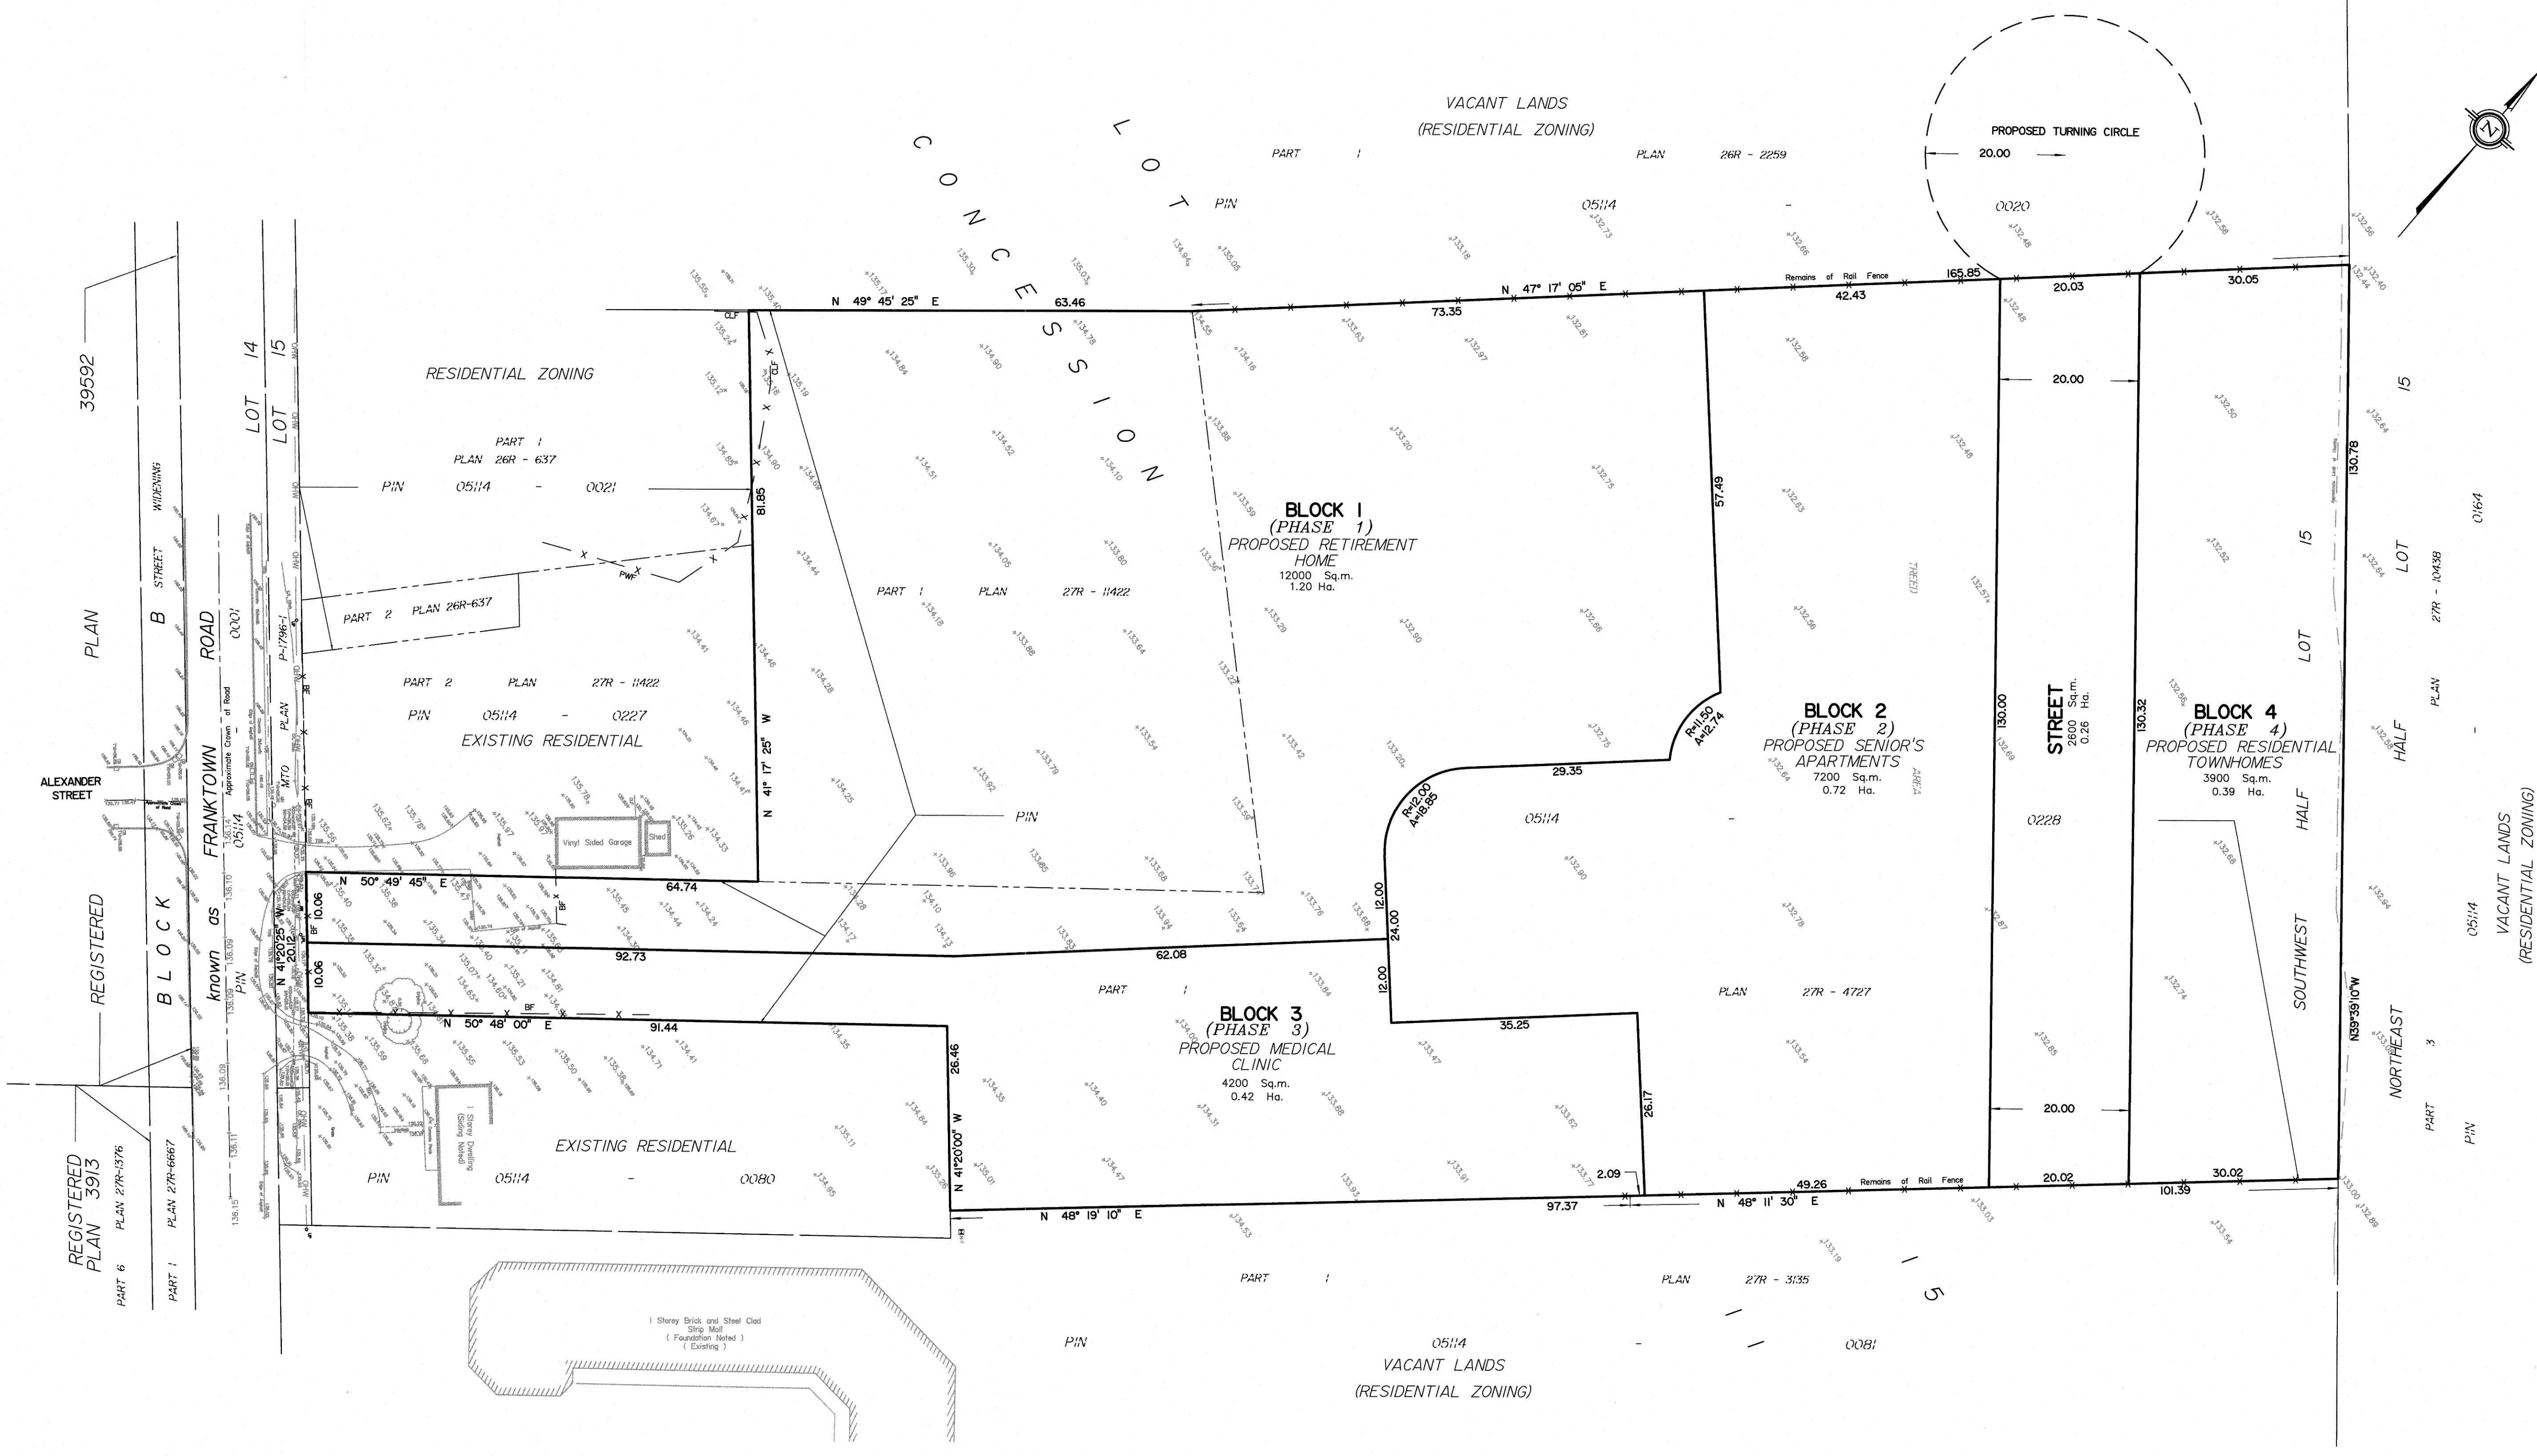

REGISTERED PLAN 3913
PART 6 PLAN 27R-1576

REGISTERED PLAN 39592
PART 1 PLAN 27R-6667





