



M:\2021\1121125\CAD\Design\1121125-GF.dwg, Fig9(GR), Feb 09, 2023 - 3:26pm, smatthews

NOTE:
REFER TO 'SECTION 8 - EROSION AND SEDIMENT CONTROL' WITHIN THE SERVICING AND STORMWATER MANAGEMENT REPORT FOR THE PROPOSED MITIGATION MEASURES RECOMMENDED FOR THE PROTECTION OF WATER QUALITY AND WETLAND HABITAT

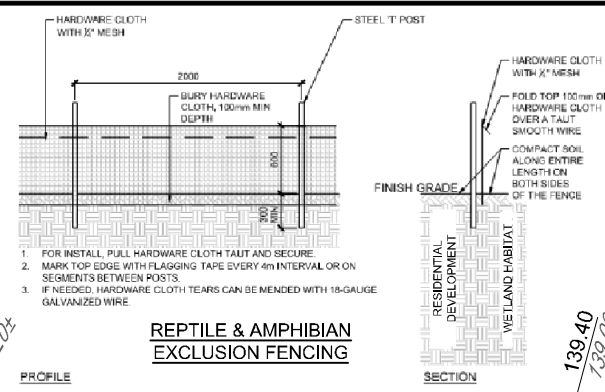

LEGEND

- PROPOSED FINISHED GRADE
- EXISTING ELEVATION
- EMERGENCY OVERLAND FLOW ROUTE
- PROPOSED LIGHT-DUTY SILT FENCE
- PROPOSED REPTILE AND AMPHIBIAN EXCLUSION FENCING (SEE DETAILS)
- PROPOSED MUD MAT LOCATION

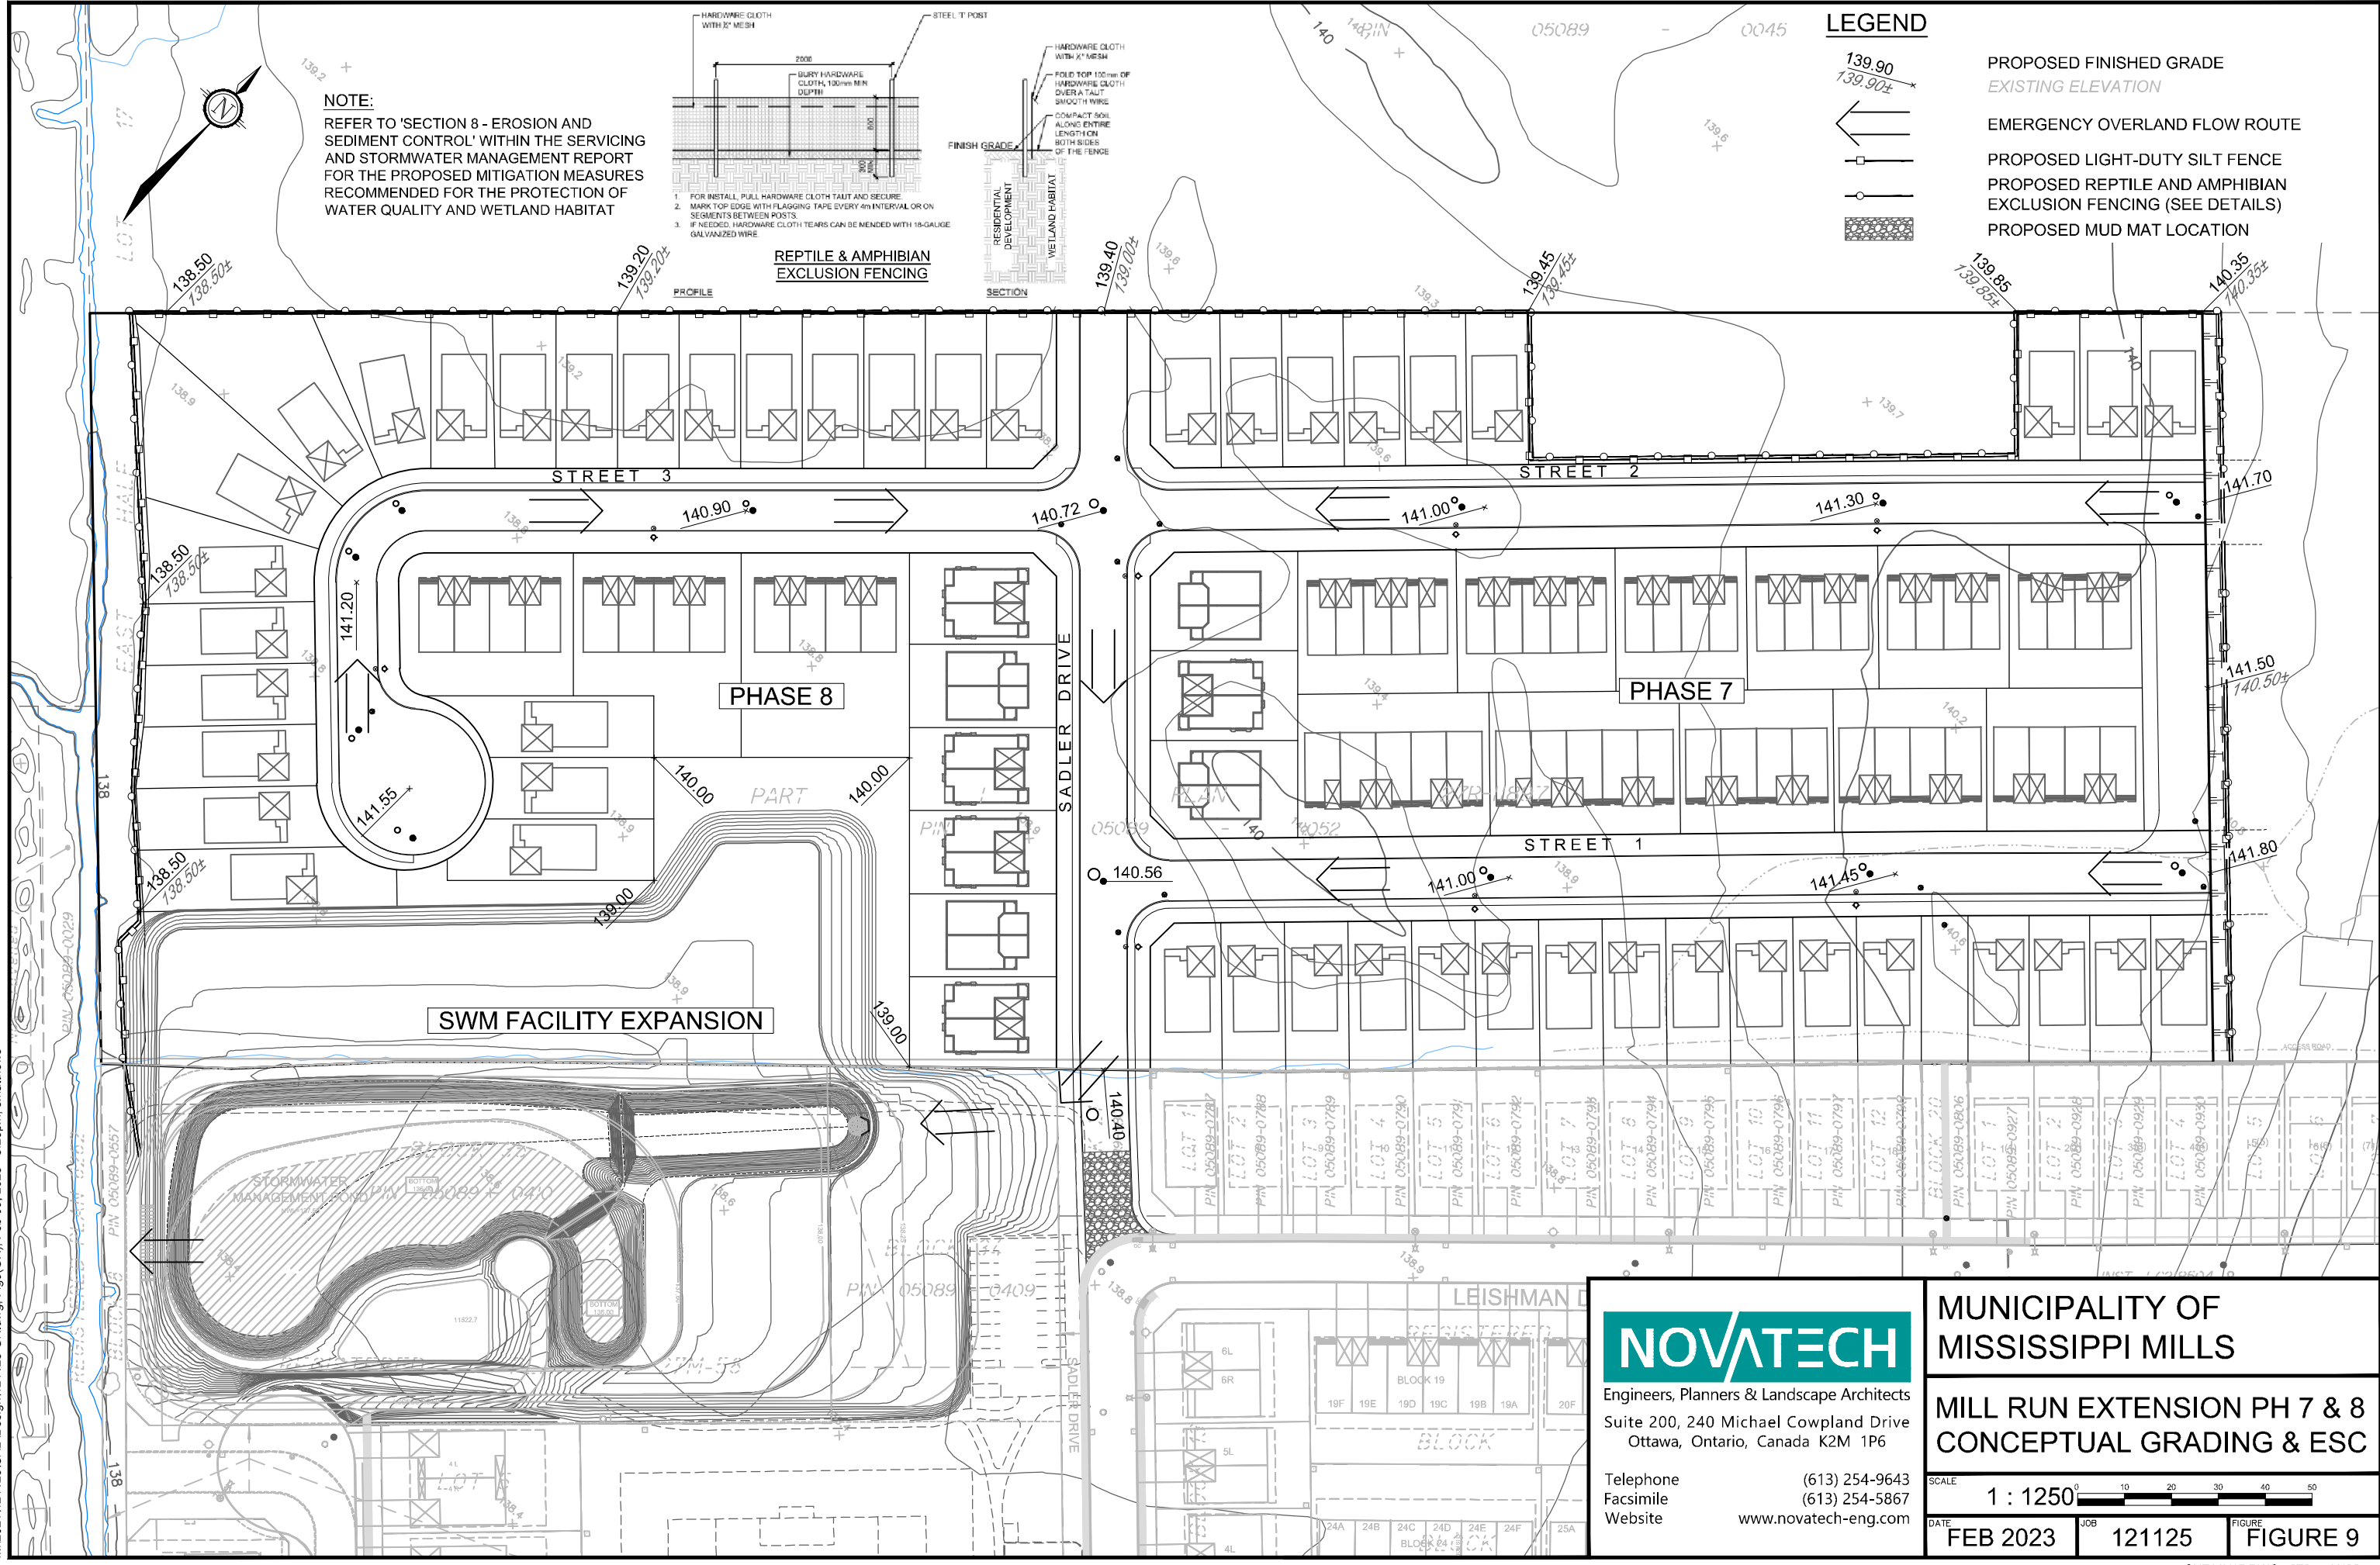

Engineers, Planners & Landscape Architects
Suite 200, 240 Michael Cowpland Drive
Ottawa, Ontario, Canada K2M 1P6

Telephone (613) 254-9643
Facsimile (613) 254-5867
Website www.novatech-eng.com

MUNICIPALITY OF MISSISSIPPI MILLS

MILL RUN EXTENSION PH 7 & 8 CONCEPTUAL GRADING & ESC

SCALE 1 : 1250

DATE FEB 2023 JOB 121125 FIGURE 9